




CHECK SLOT

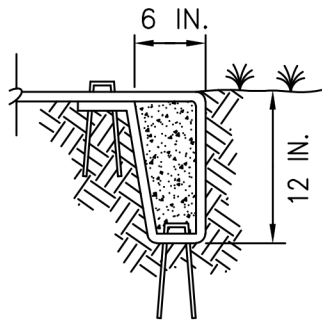


INITIAL CHANNEL ANCHOR TRENCH

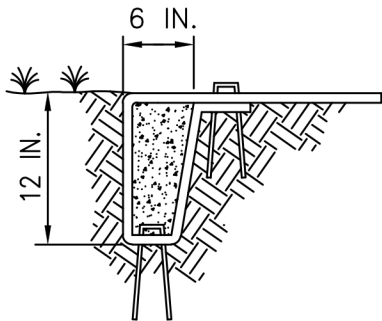


TERMINAL SLOPE AND CHANNEL ANCHOR TRENCH

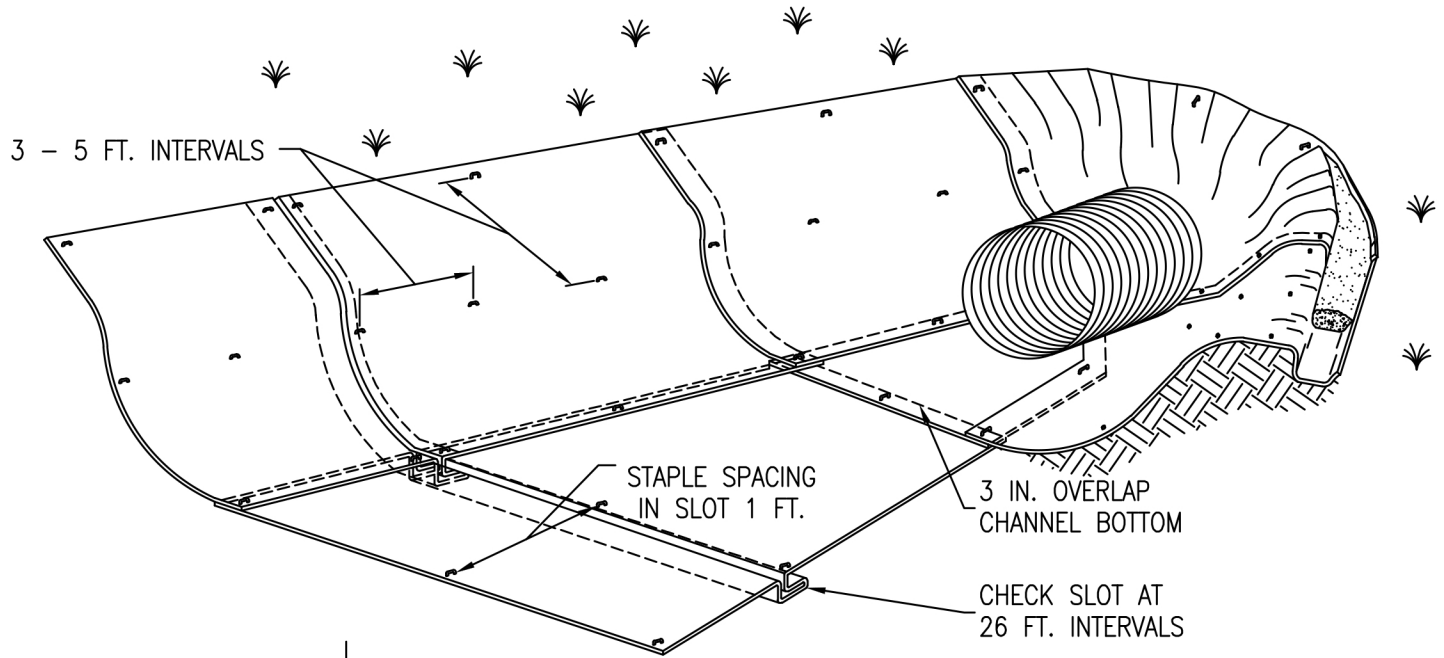

TYPICAL CHANNEL SOIL STABILIZATION

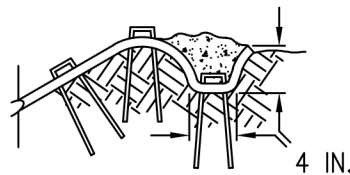

LONGITUDINAL ANCHOR TRENCH

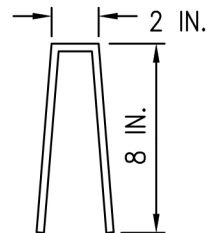

WIRE STAPLES

**NOTE:**

- 1.) CONSTRUCTION OF CHECK SLOTS, STAKING, STAPLING LAYOUT, AND MAT INSTALLATION ALL TO BE DONE PER MANUFACTURER'S SPECIFICATIONS.

**COUNTY OF SACRAMENTO**

**EROSION CONTROL  
BLANKETS / MATS  
CHANNEL INSTALLATION**

DRAWN BY: STAFF  
SCALE: NONE  
DATE: 09/2024

**11-9**

DIRECTOR, DEPARTMENT OF WATER RESOURCES