


ANCHOR DETAIL

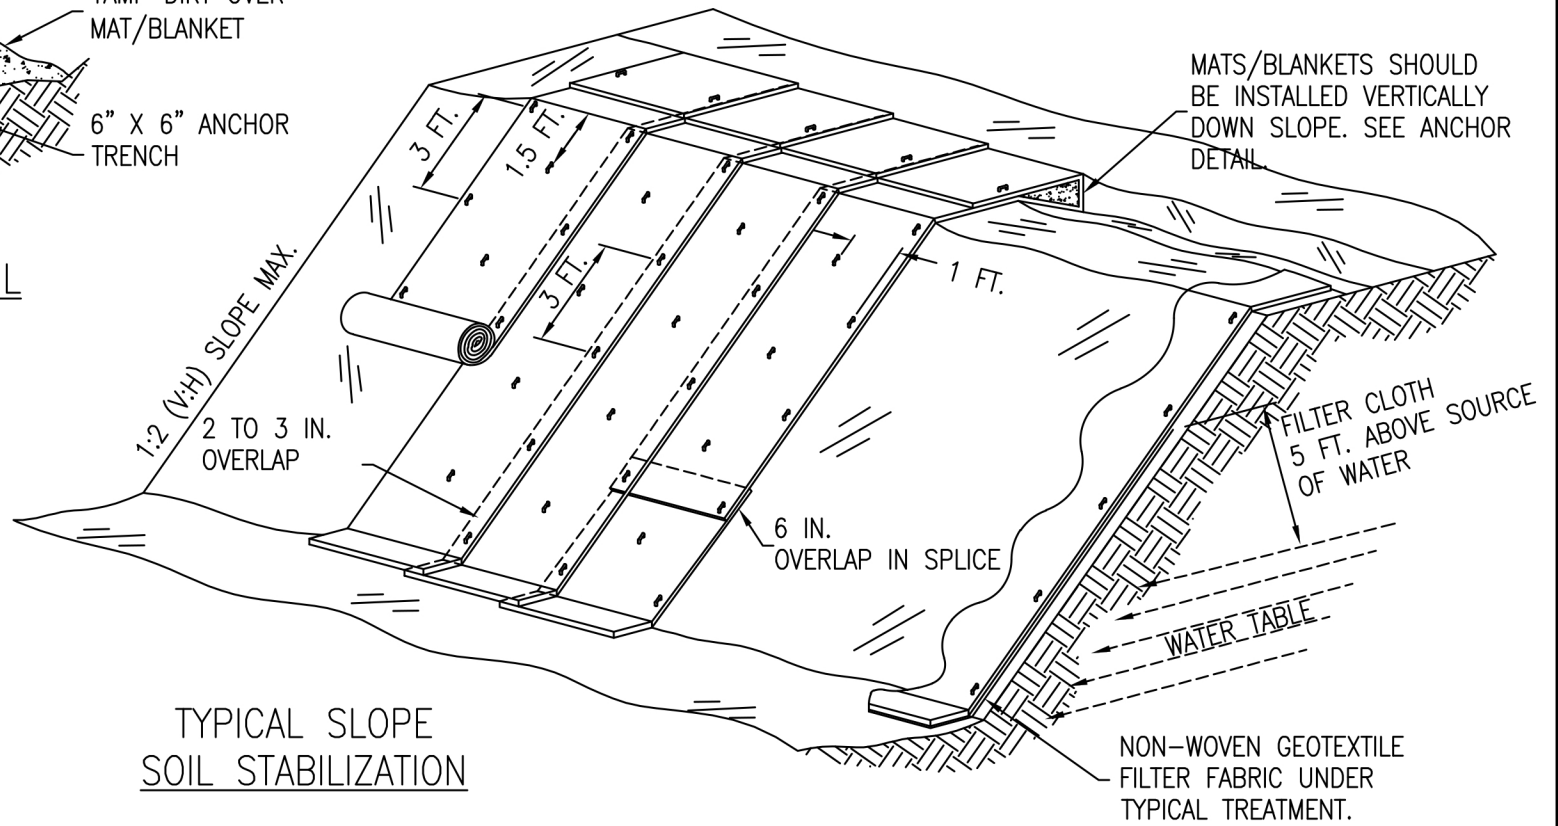

TYPICAL SLOPE SOIL STABILIZATION

WET SLOPE LINING

NOTES:

- 1.) SLOPE SURFACE SHALL BE FREE OF ROCKS, CLODS, STICKS AND GRASS. MATS/BLANKETS SHALL HAVE GOOD SOIL CONTACT.
- 2.) LAY BLANKETS LOOSELY AND STAKE OR STAPLE TO MAINTAIN DIRECT CONTACT WITH THE SOIL. DO NOT STRETCH.
- 3.) INSTALL PER MANUFACTURER'S RECOMMENDATIONS.

DIRECTOR, DEPARTMENT OF WATER RESOURCES

COUNTY OF SACRAMENTO

**EROSION CONTROL
BLANKETS / MATS
SLOPE INSTALLATION**

DRAWN BY: STAFF
SCALE: NONE
DATE: 09/2024

11-10