

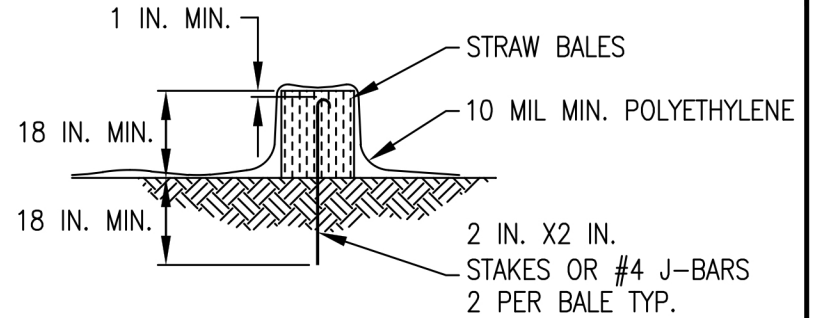


BALE CONFIGURATION

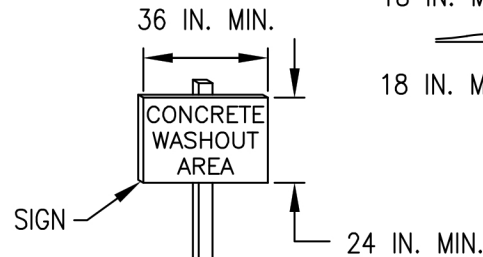

SECTION A - A

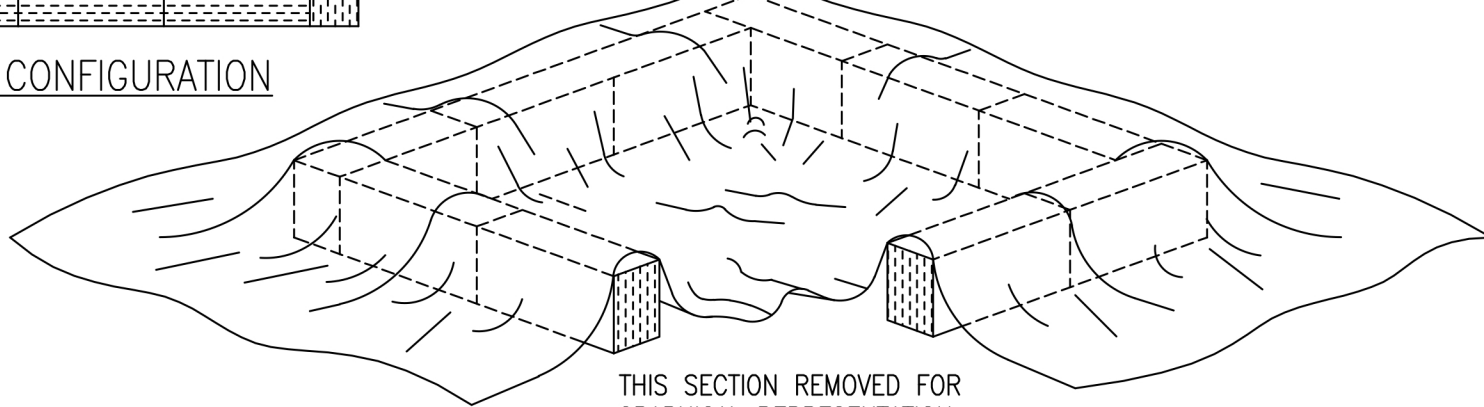

THIS SECTION REMOVED FOR GRAPHICAL REPRESENTATION ONLY. STRAW BALE PERIMETER SHALL BE CONTINUOUS.

NOTES:

- 1.) FACE SIGN TOWARD NEAREST STREET OR ACCESS POINT.
- 2.) CONCRETE WASHOUT SHALL BE LOCATED BEHIND THE CURB AND 50 FT. MINIMUM FROM DRAINAGE INLETS OR WATERCOURSES
- 3.) PLASTIC LINING MATERIAL SHALL BE MINIMUM OF 10-MIL POLYETHYLENE SHEETING AND FREE OF HOLES, TEARS OR OTHER DEFECTS. LINER SEAMS SHALL BE INSTALLED IN ACCORDANCE WITH MANUFACTURERS' RECOMMENDATIONS.
- 4.) TEMPORARY CONCRETE WASHOUT FACILITIES SHALL BE MAINTAINED TO PROVIDE ADEQUATE HOLDING CAPACITY WITH A MINIMUM FREEBOARD OF 4 INCHES.
- 5.) EXISTING FACILITIES MUST BE CLEANED, OR NEW FACILITIES MUST BE CONSTRUCTED AND READY FOR USE ONCE THE WASHOUT IS 75% FULL.

DIRECTOR, DEPARTMENT OF WATER RESOURCES

**COUNTY OF SACRAMENTO**

**CONCRETE WASHOUT**

DRAWN BY: STAFF  
SCALE: NONE  
DATE: 09/2024

**11-6**